


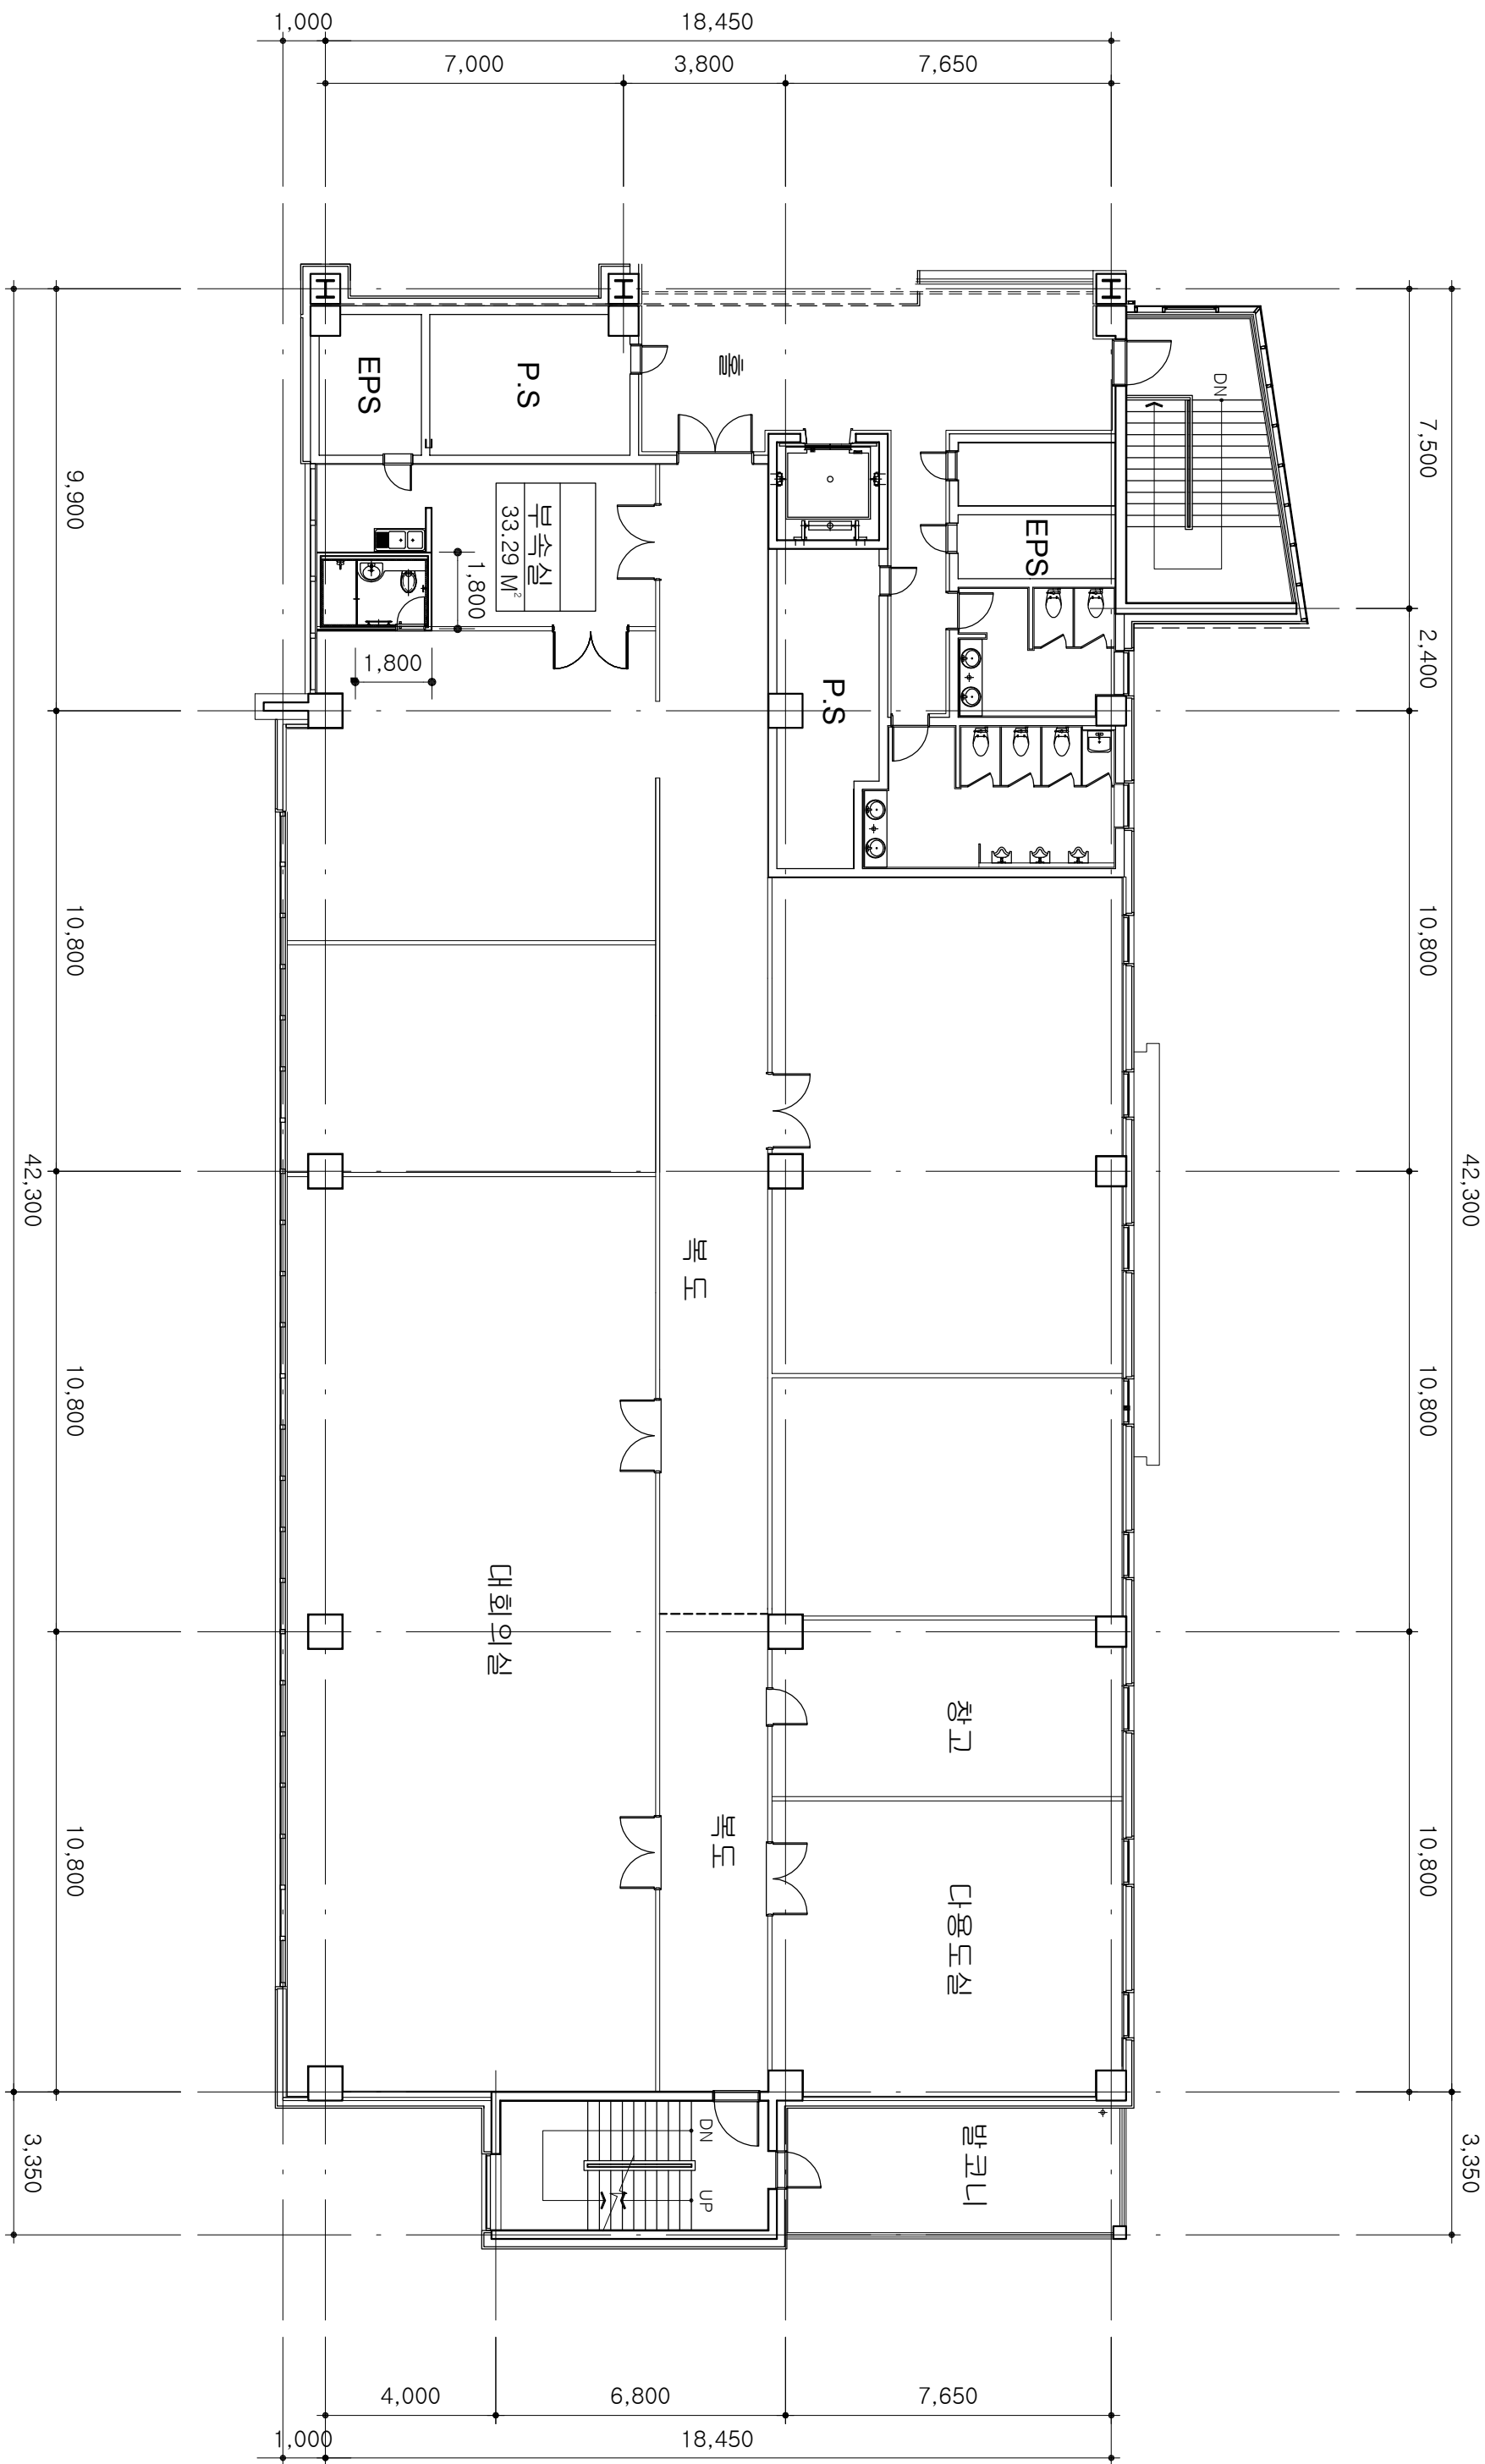

5층 평면도(변경전)

Scale : 1/150