
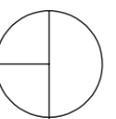
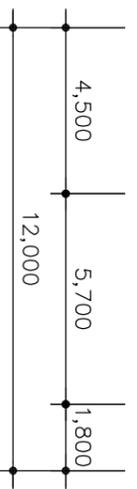
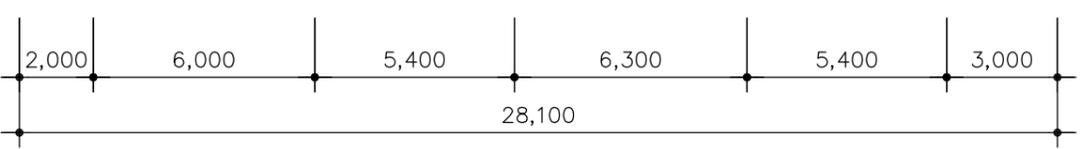
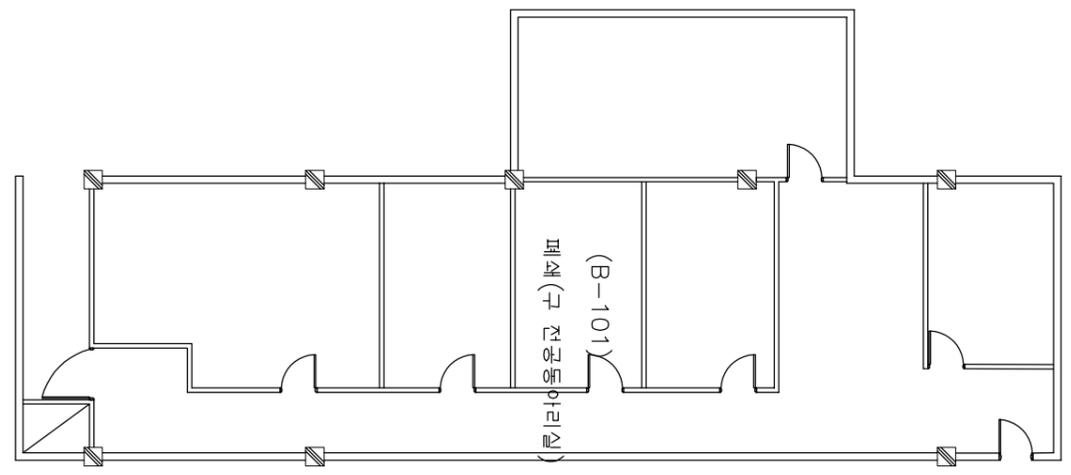
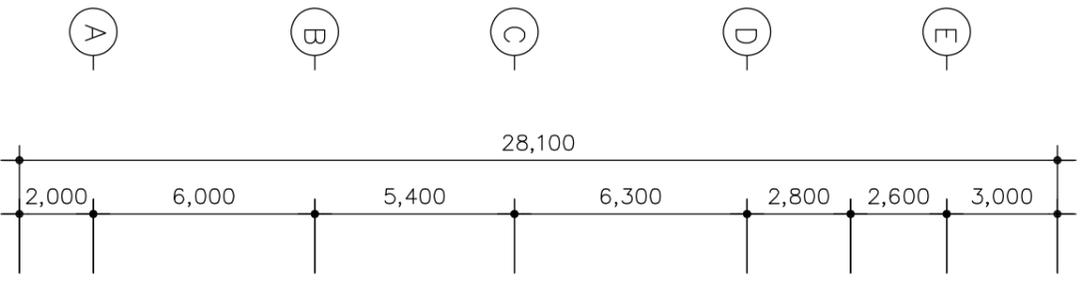


목록

서일관-지하1층.....	1
서일관-1층.....	2
서일관-2층.....	3
서일관-3층.....	4
서일관-4층.....	5
서일관-5층.....	6
서일관-6층.....	7
서일관-옥상층.....	8

1 2



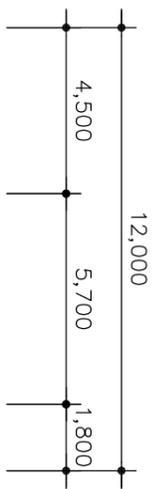


지하 1층 평면도

SCALE = 1 / 200





PROJECT	사업관
TITLE	지하 1층 평면도
SCALE	1 / 200



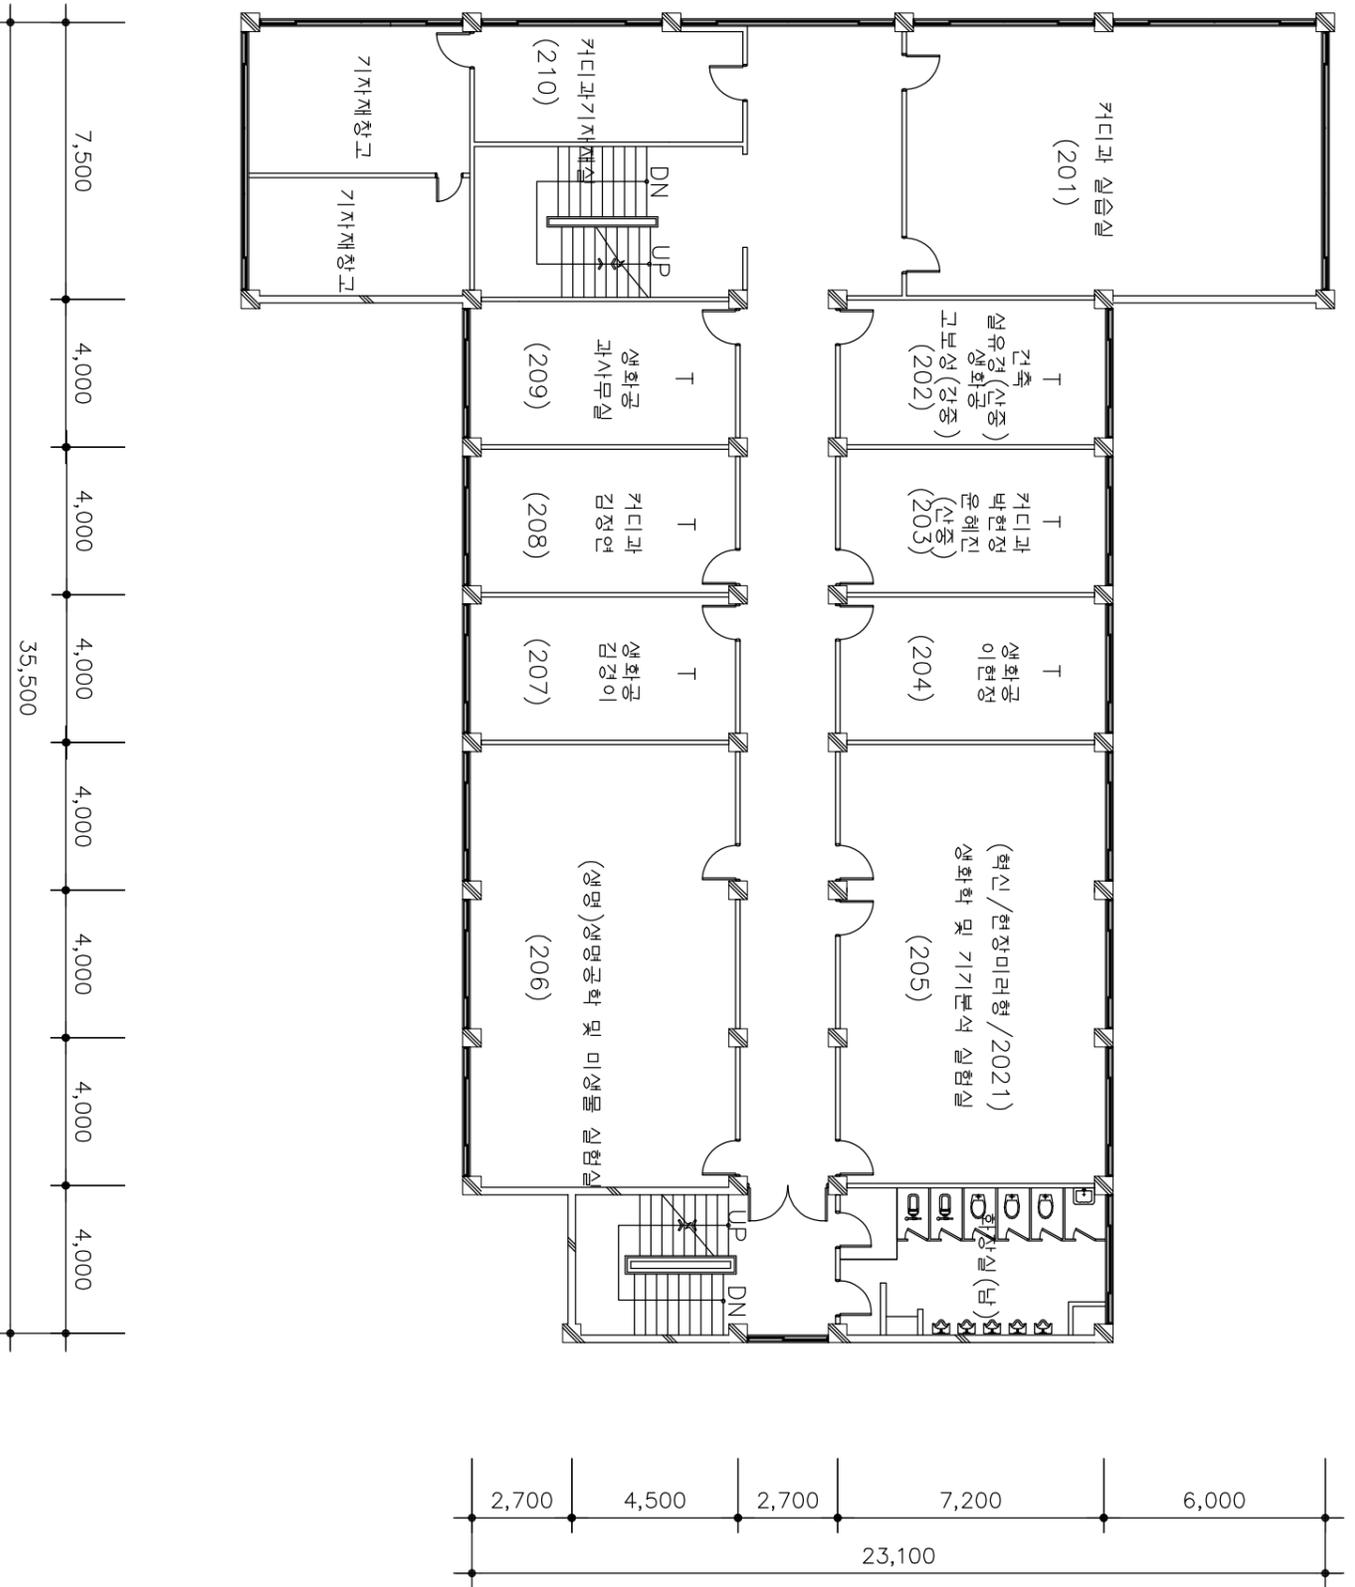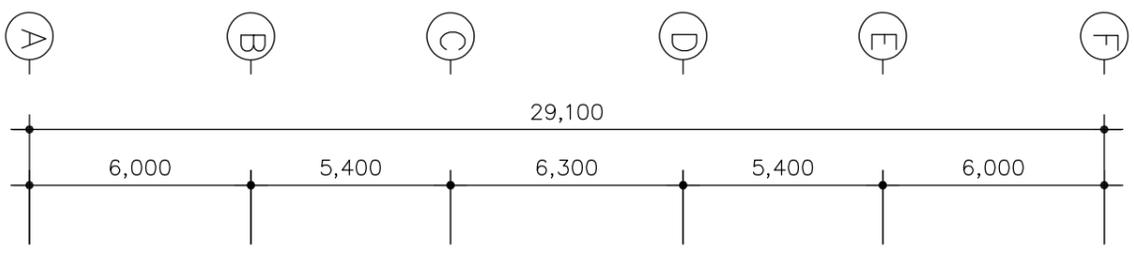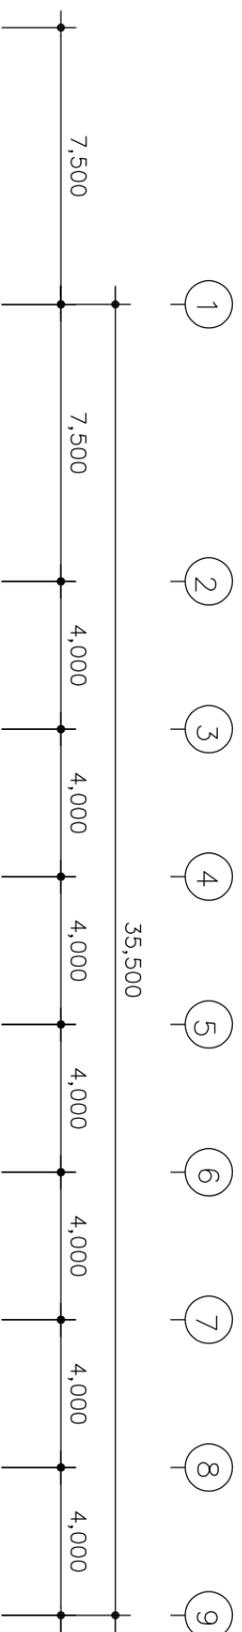




지상 2층 평면도  
SCALE = 1 / 200

PROJECT	사업관
TITLE	2층 평면도
SCALE	1 / 200

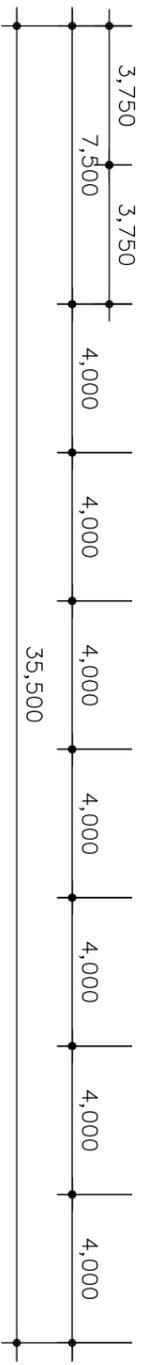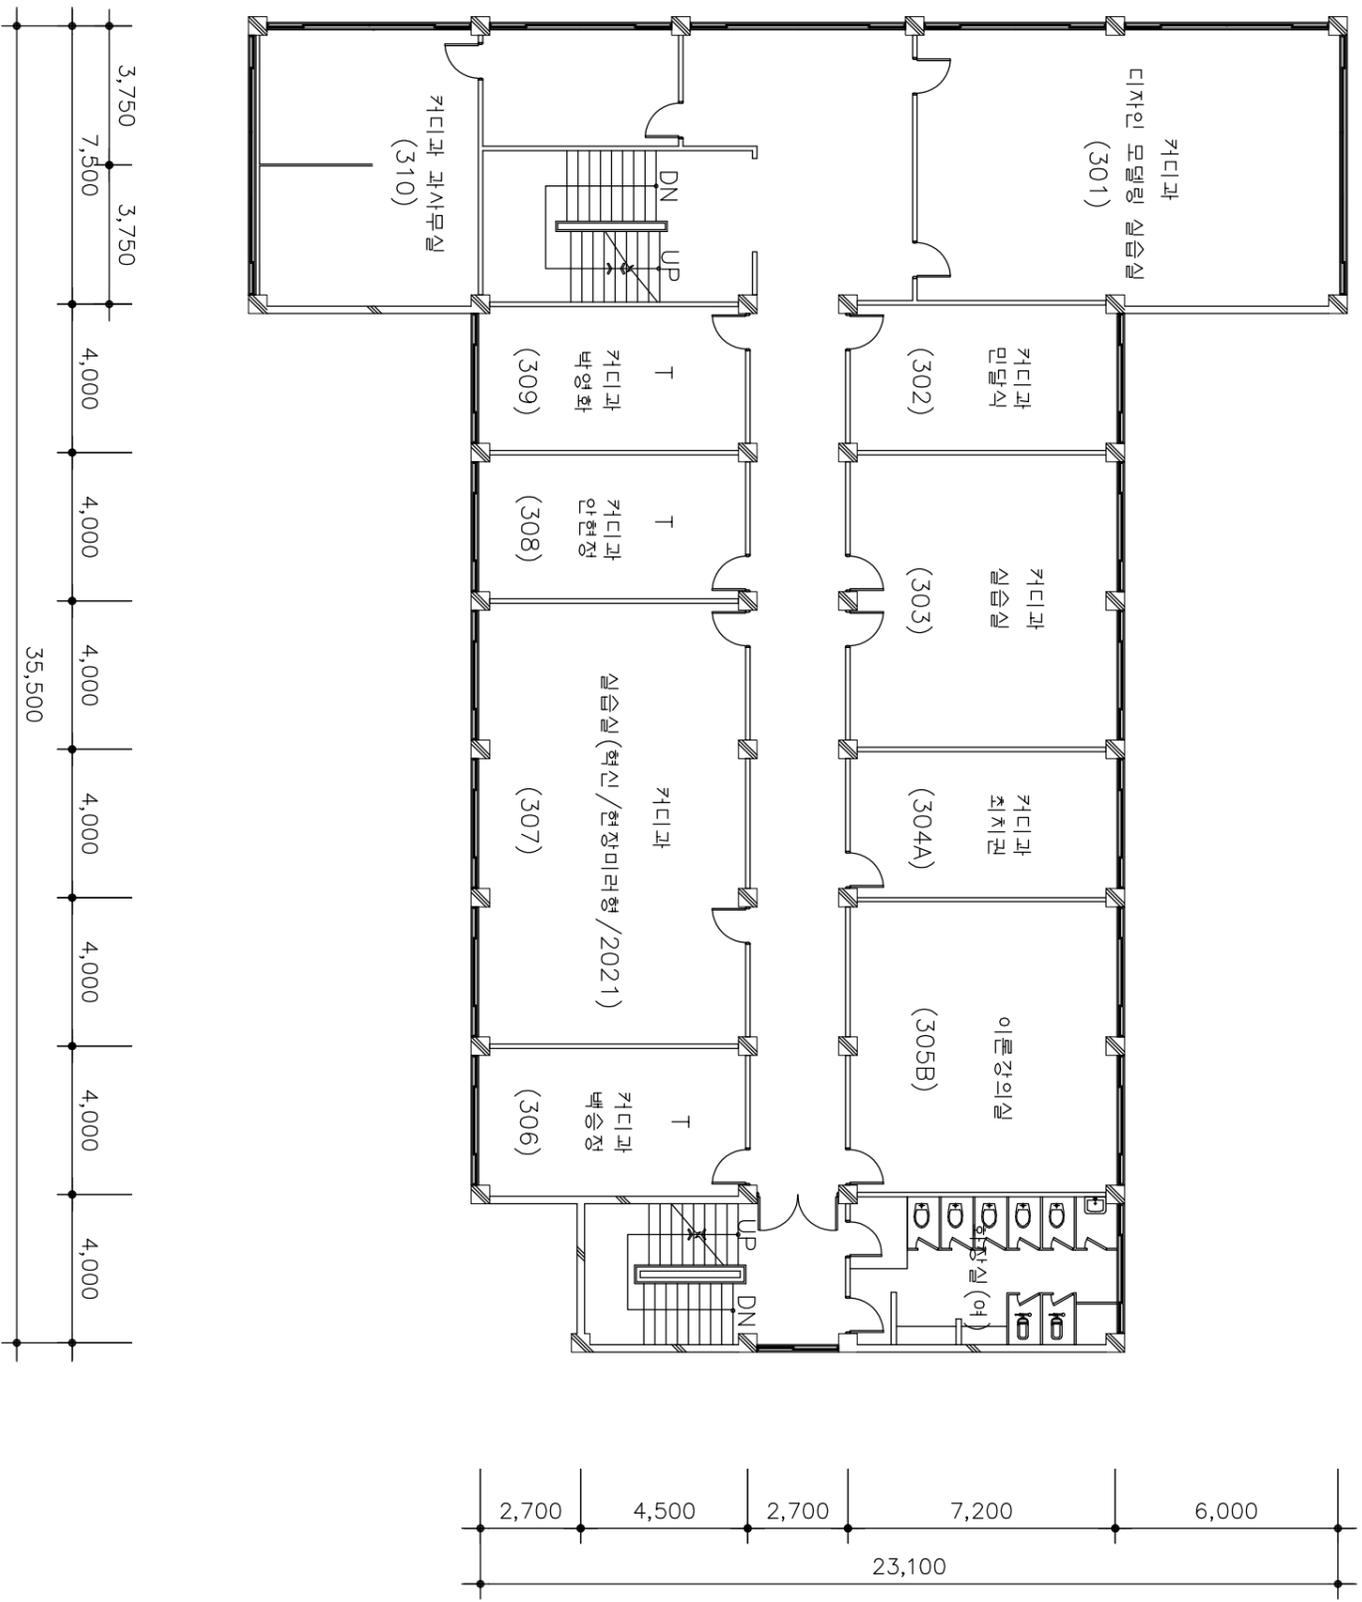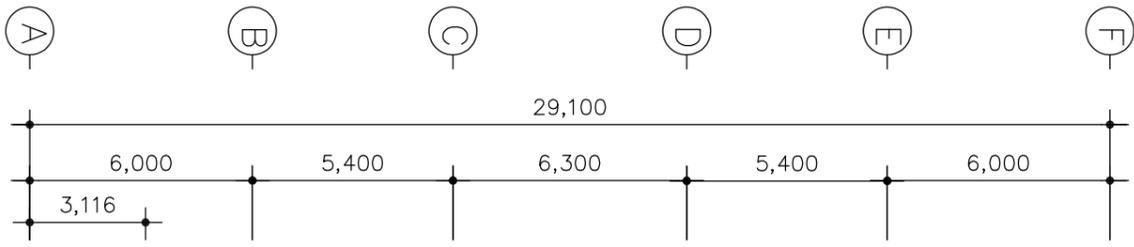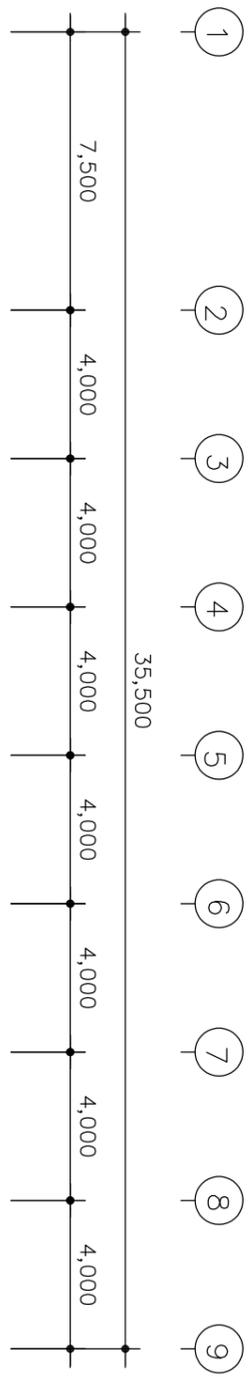




제 3 층 평 면 도  
SCALE = 1 / 200

PROJECT	사원관
TITLE	3 층 평 면 도
SCALE	1 / 200

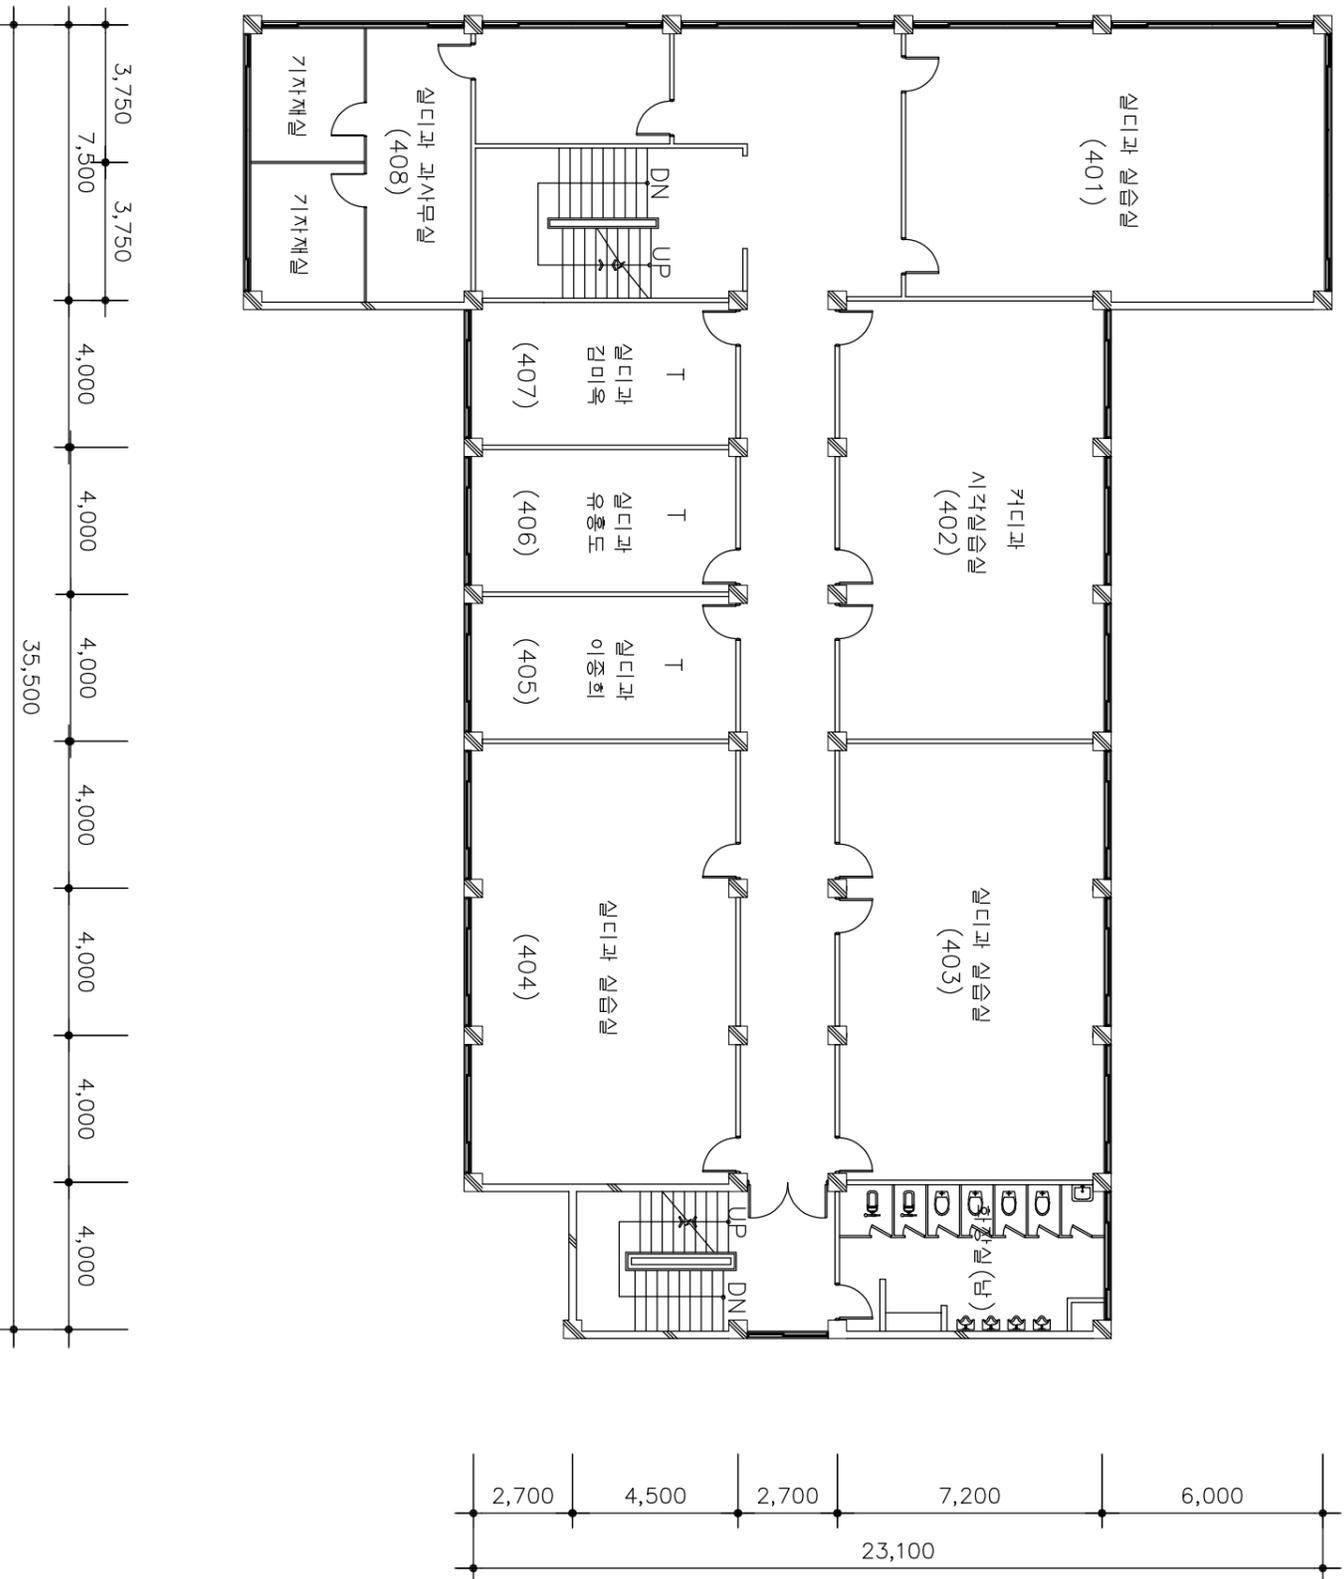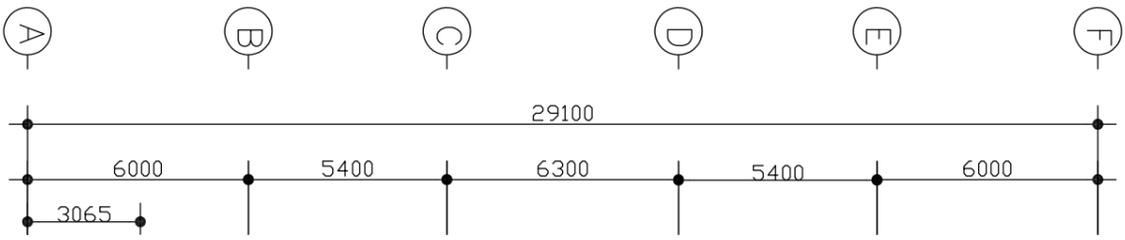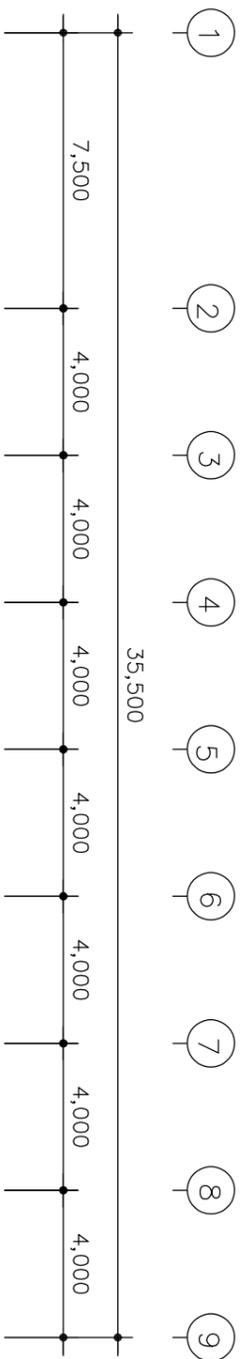




지 상 4 층 평 면 도  
SCALE = 1 / 200

PROJECT	서업관
TITLE	4 층 평 면 도
	1 / 200

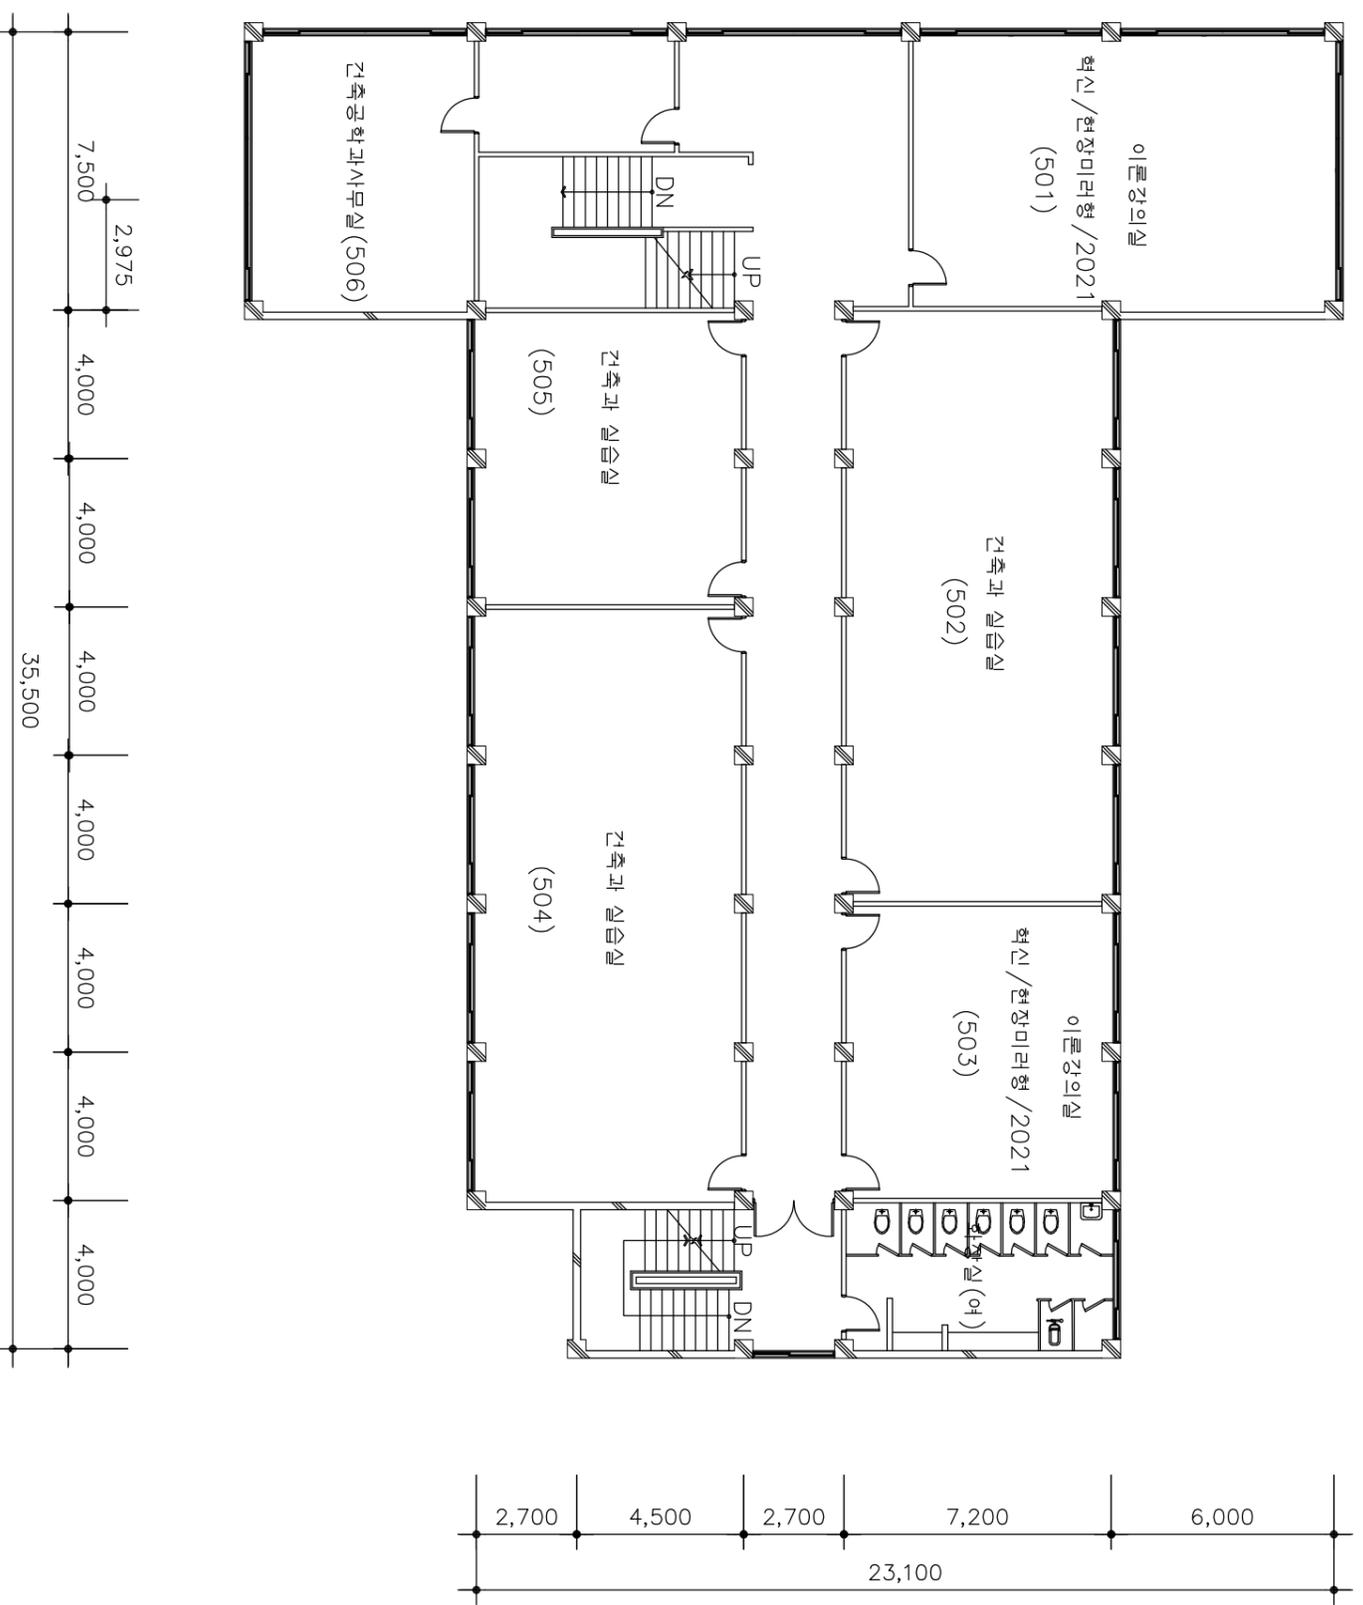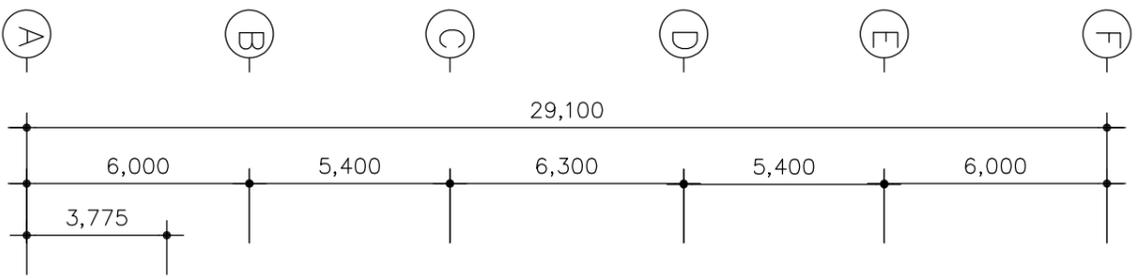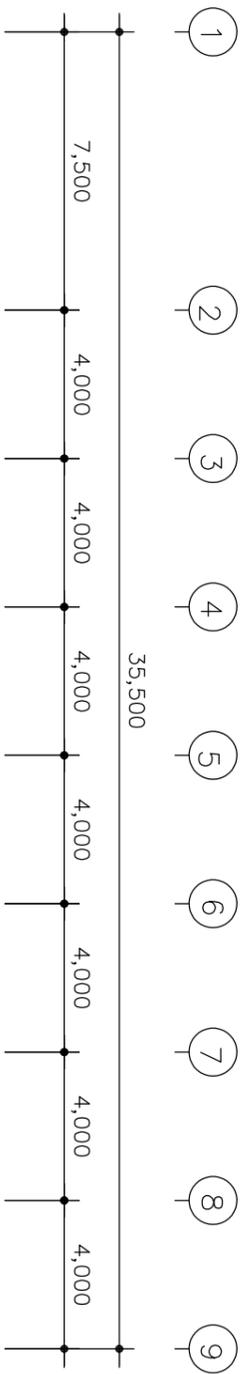


지상 5층 평면도  
 SCALE = 1 / 200


PROJECT	사원관
TITLE	5층 평면도
SCALE	1/200

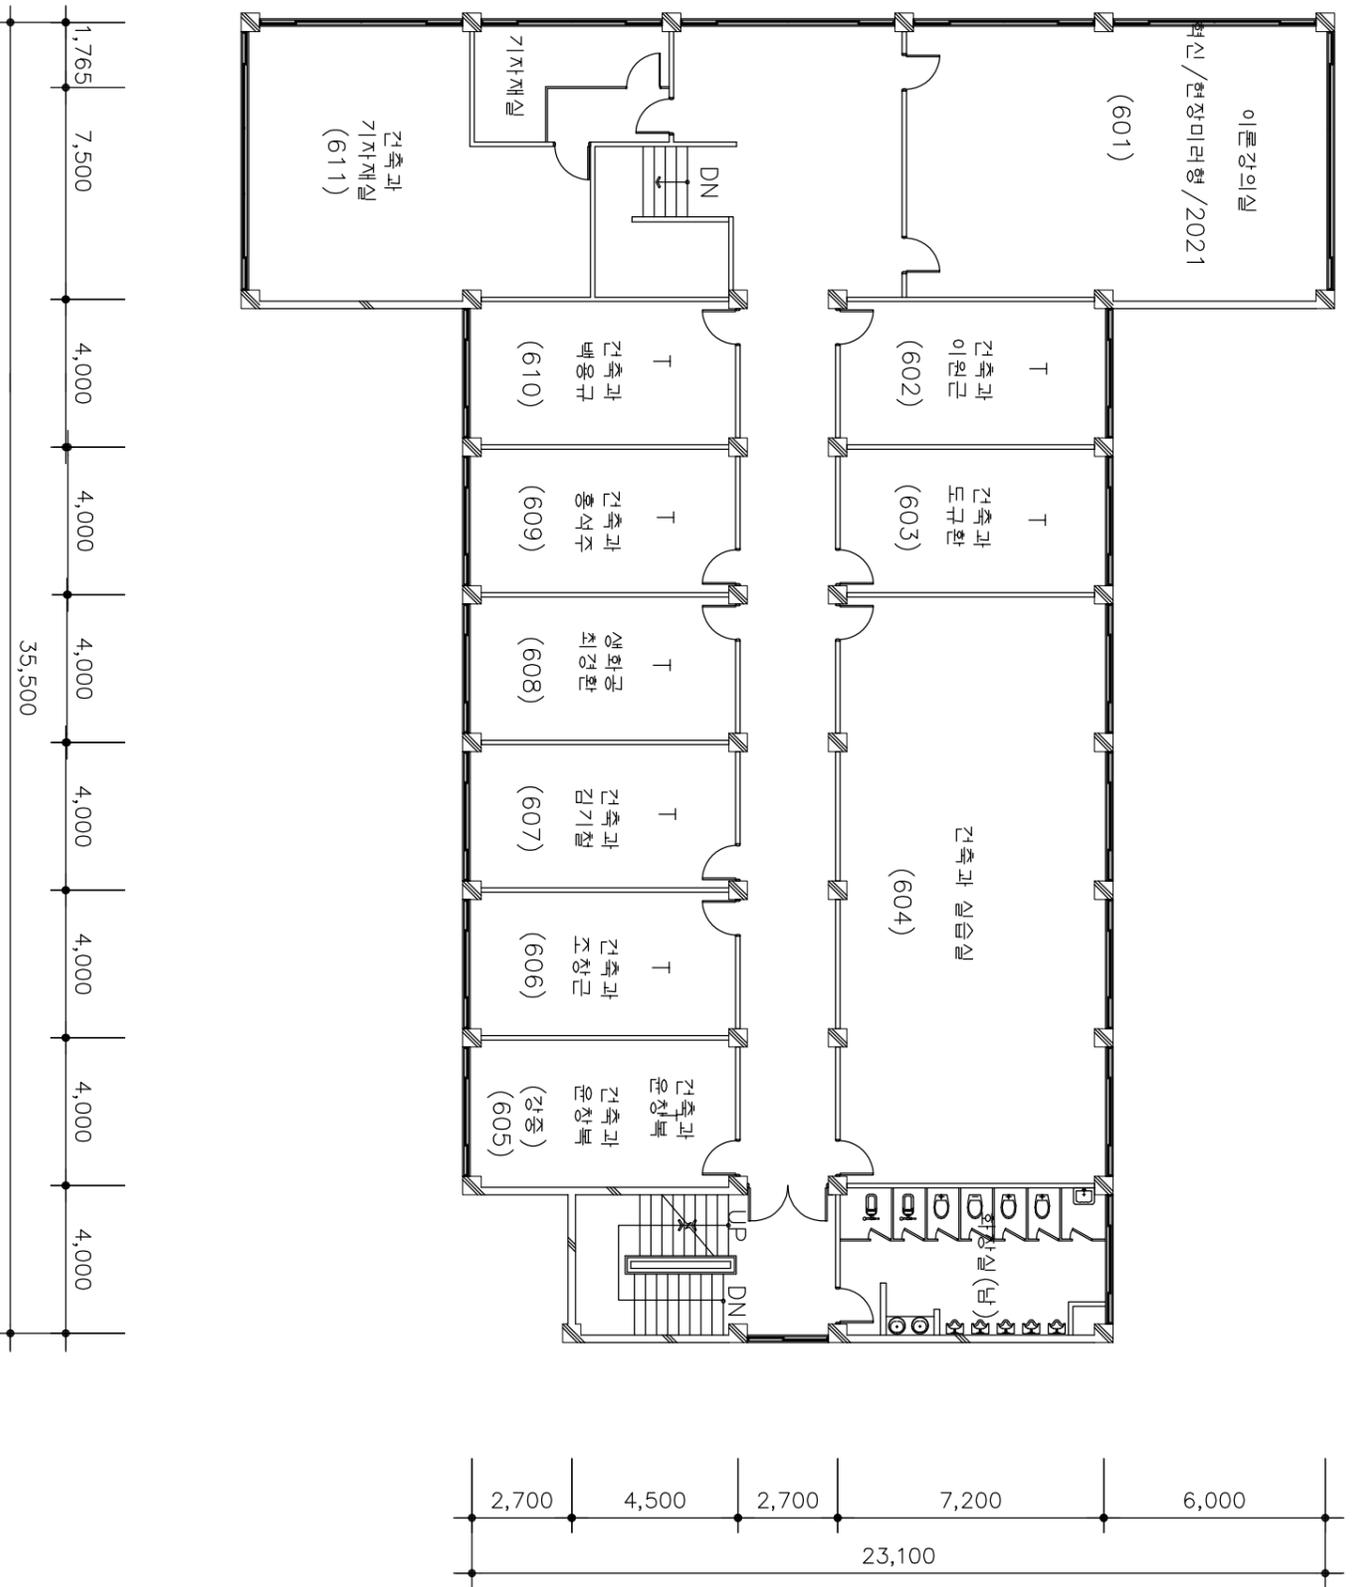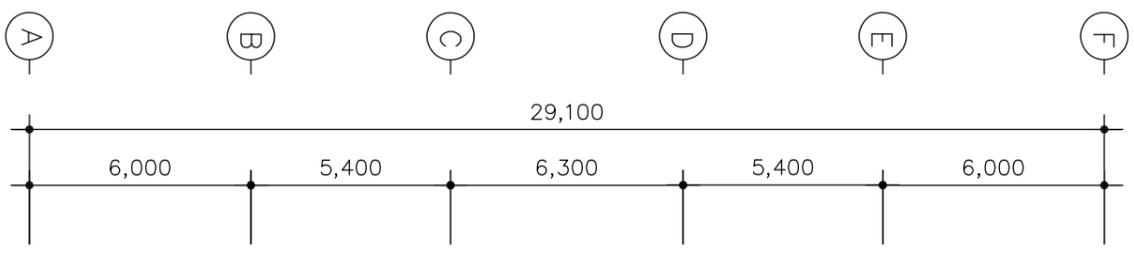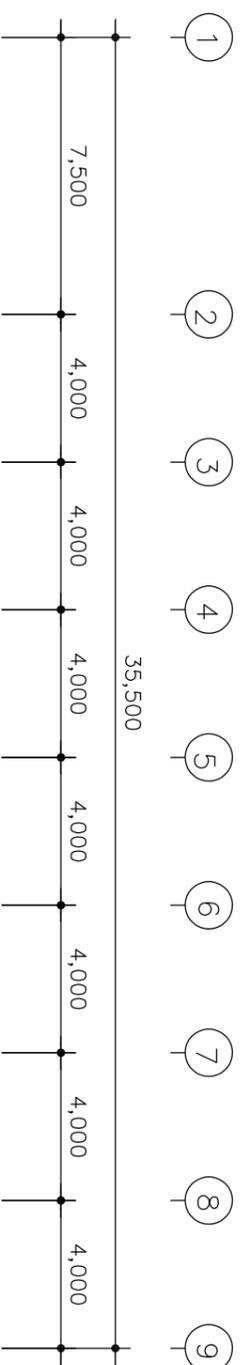

지 상 6 층 평 면 도  
SCALE = 1 / 200

PROJECT	사업관
TITLE	6 층 평 면 도
SCALE	1 / 200

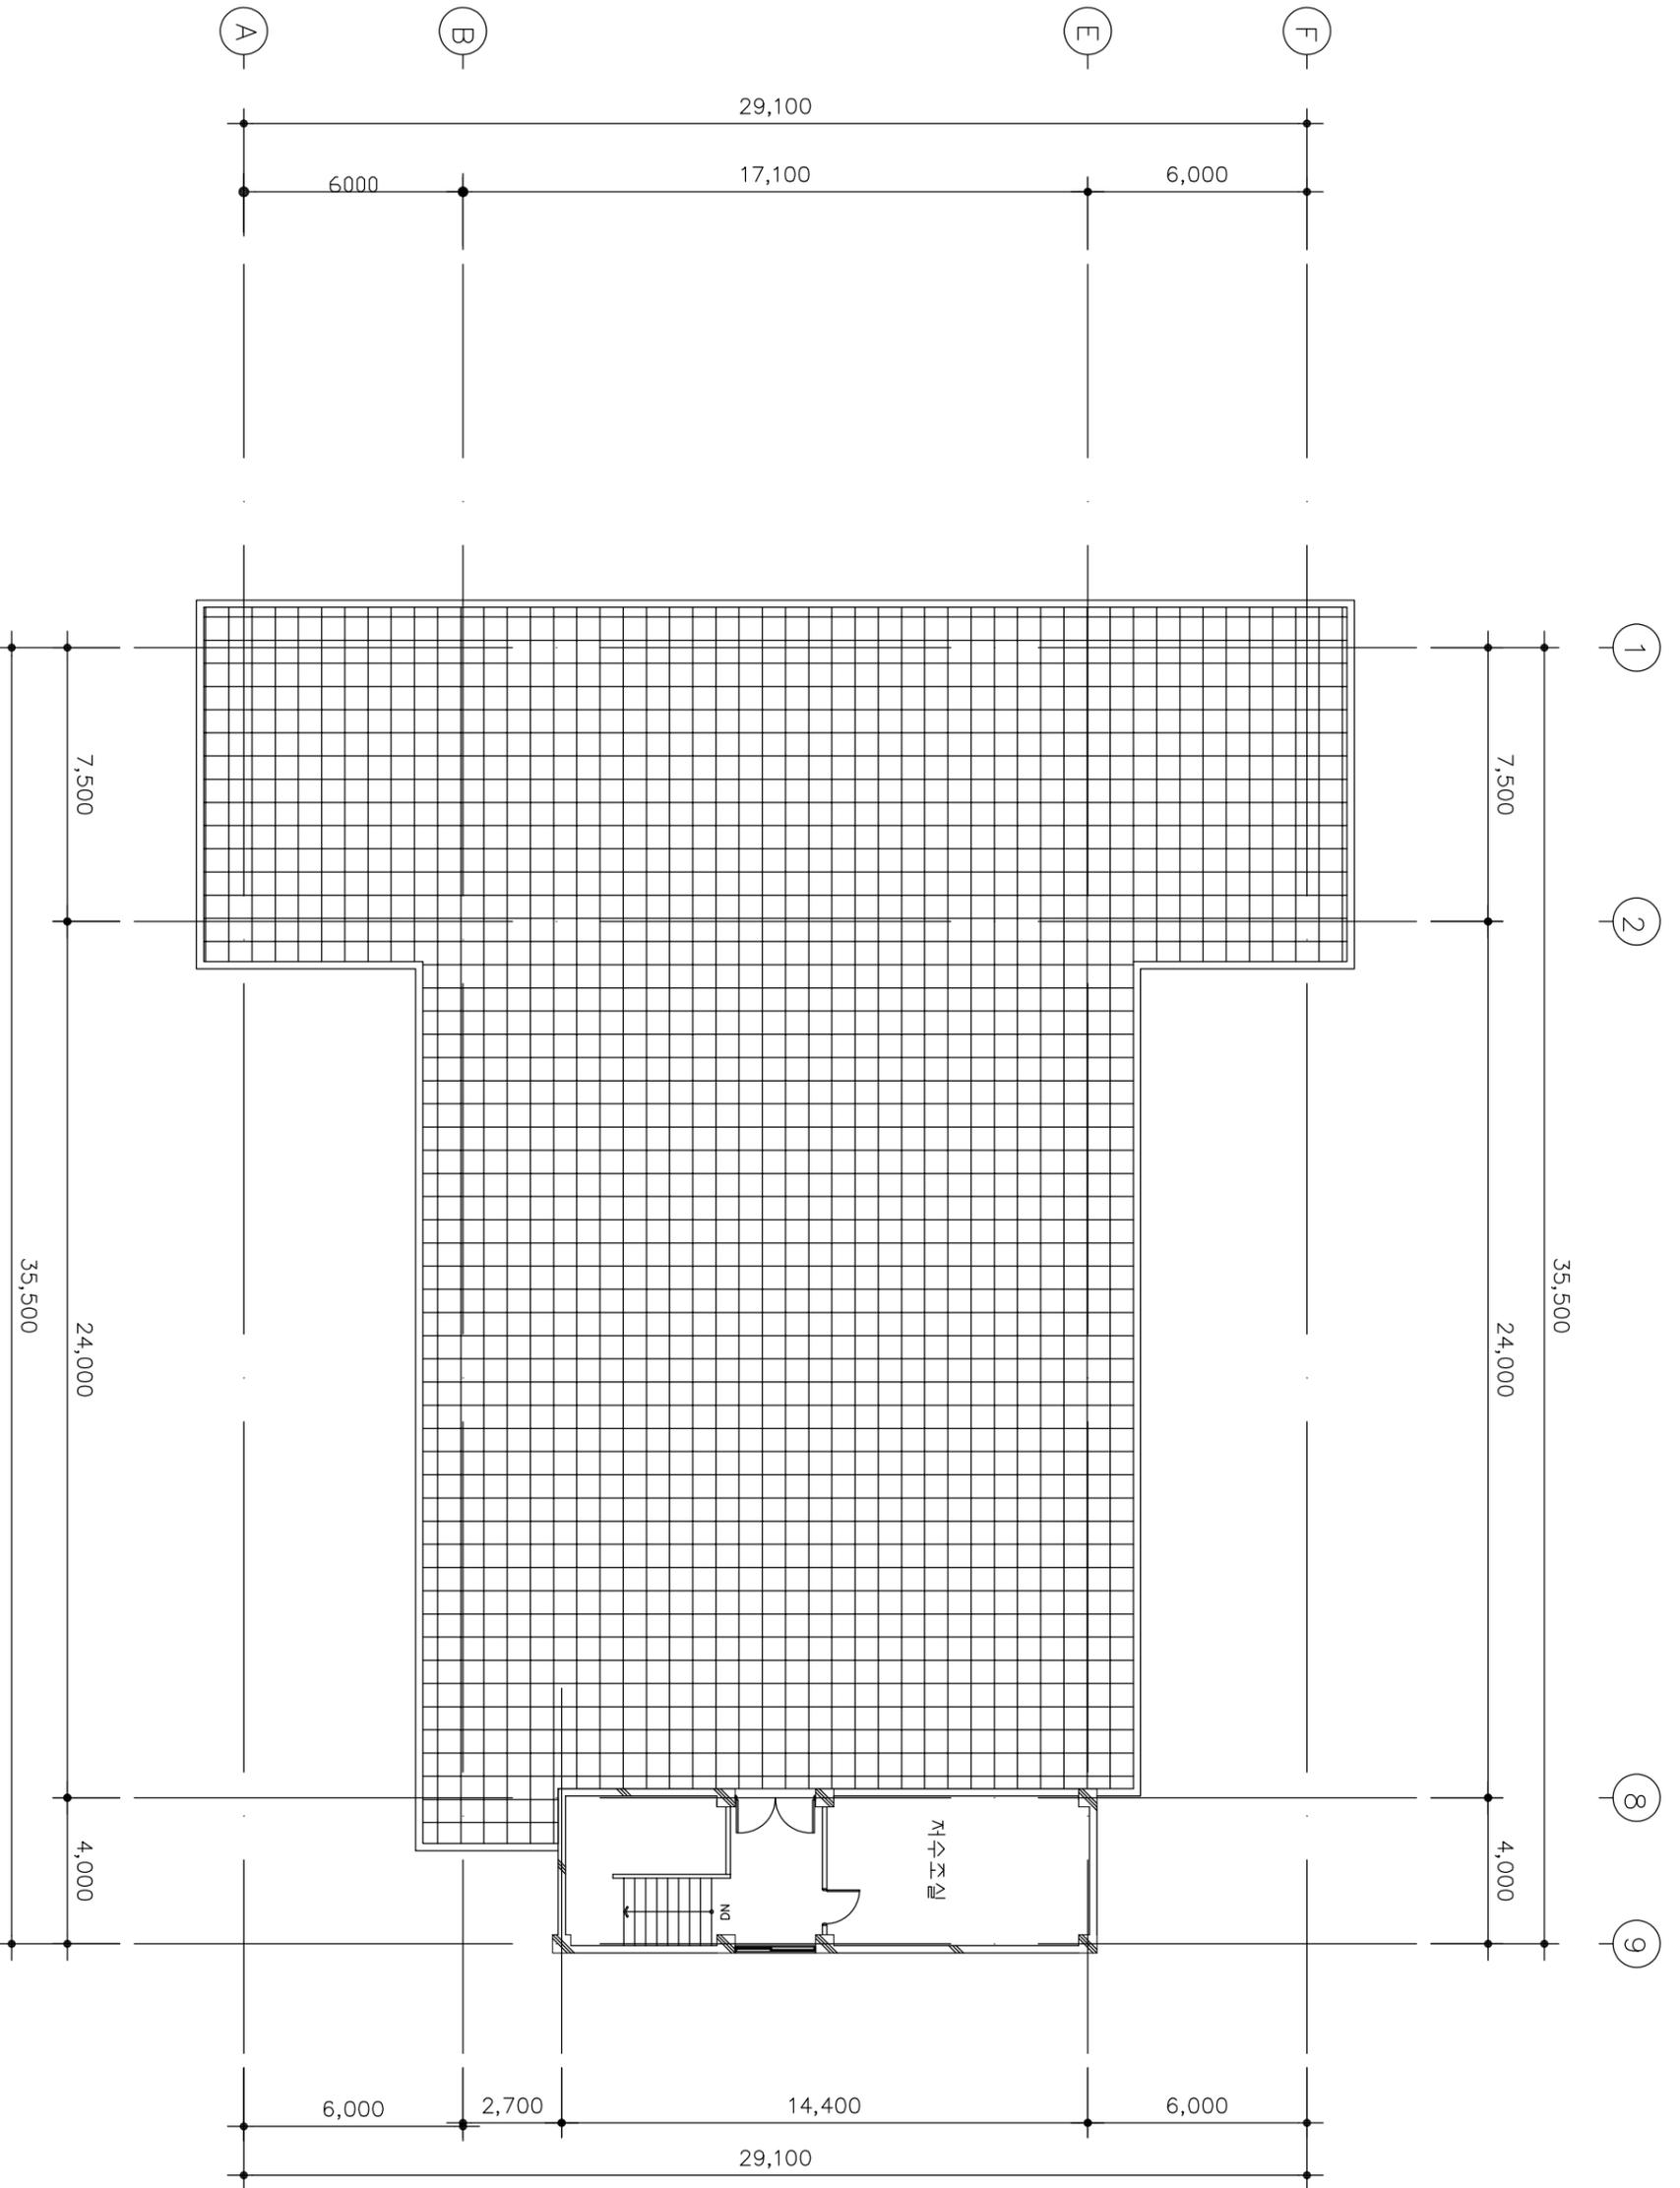

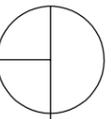
 옥상층 평면도  
 SCALE = 1 / 200

NOTES

PROJECT	서원관
TITLE	옥상층 평면도
SCALE	1 / 200